


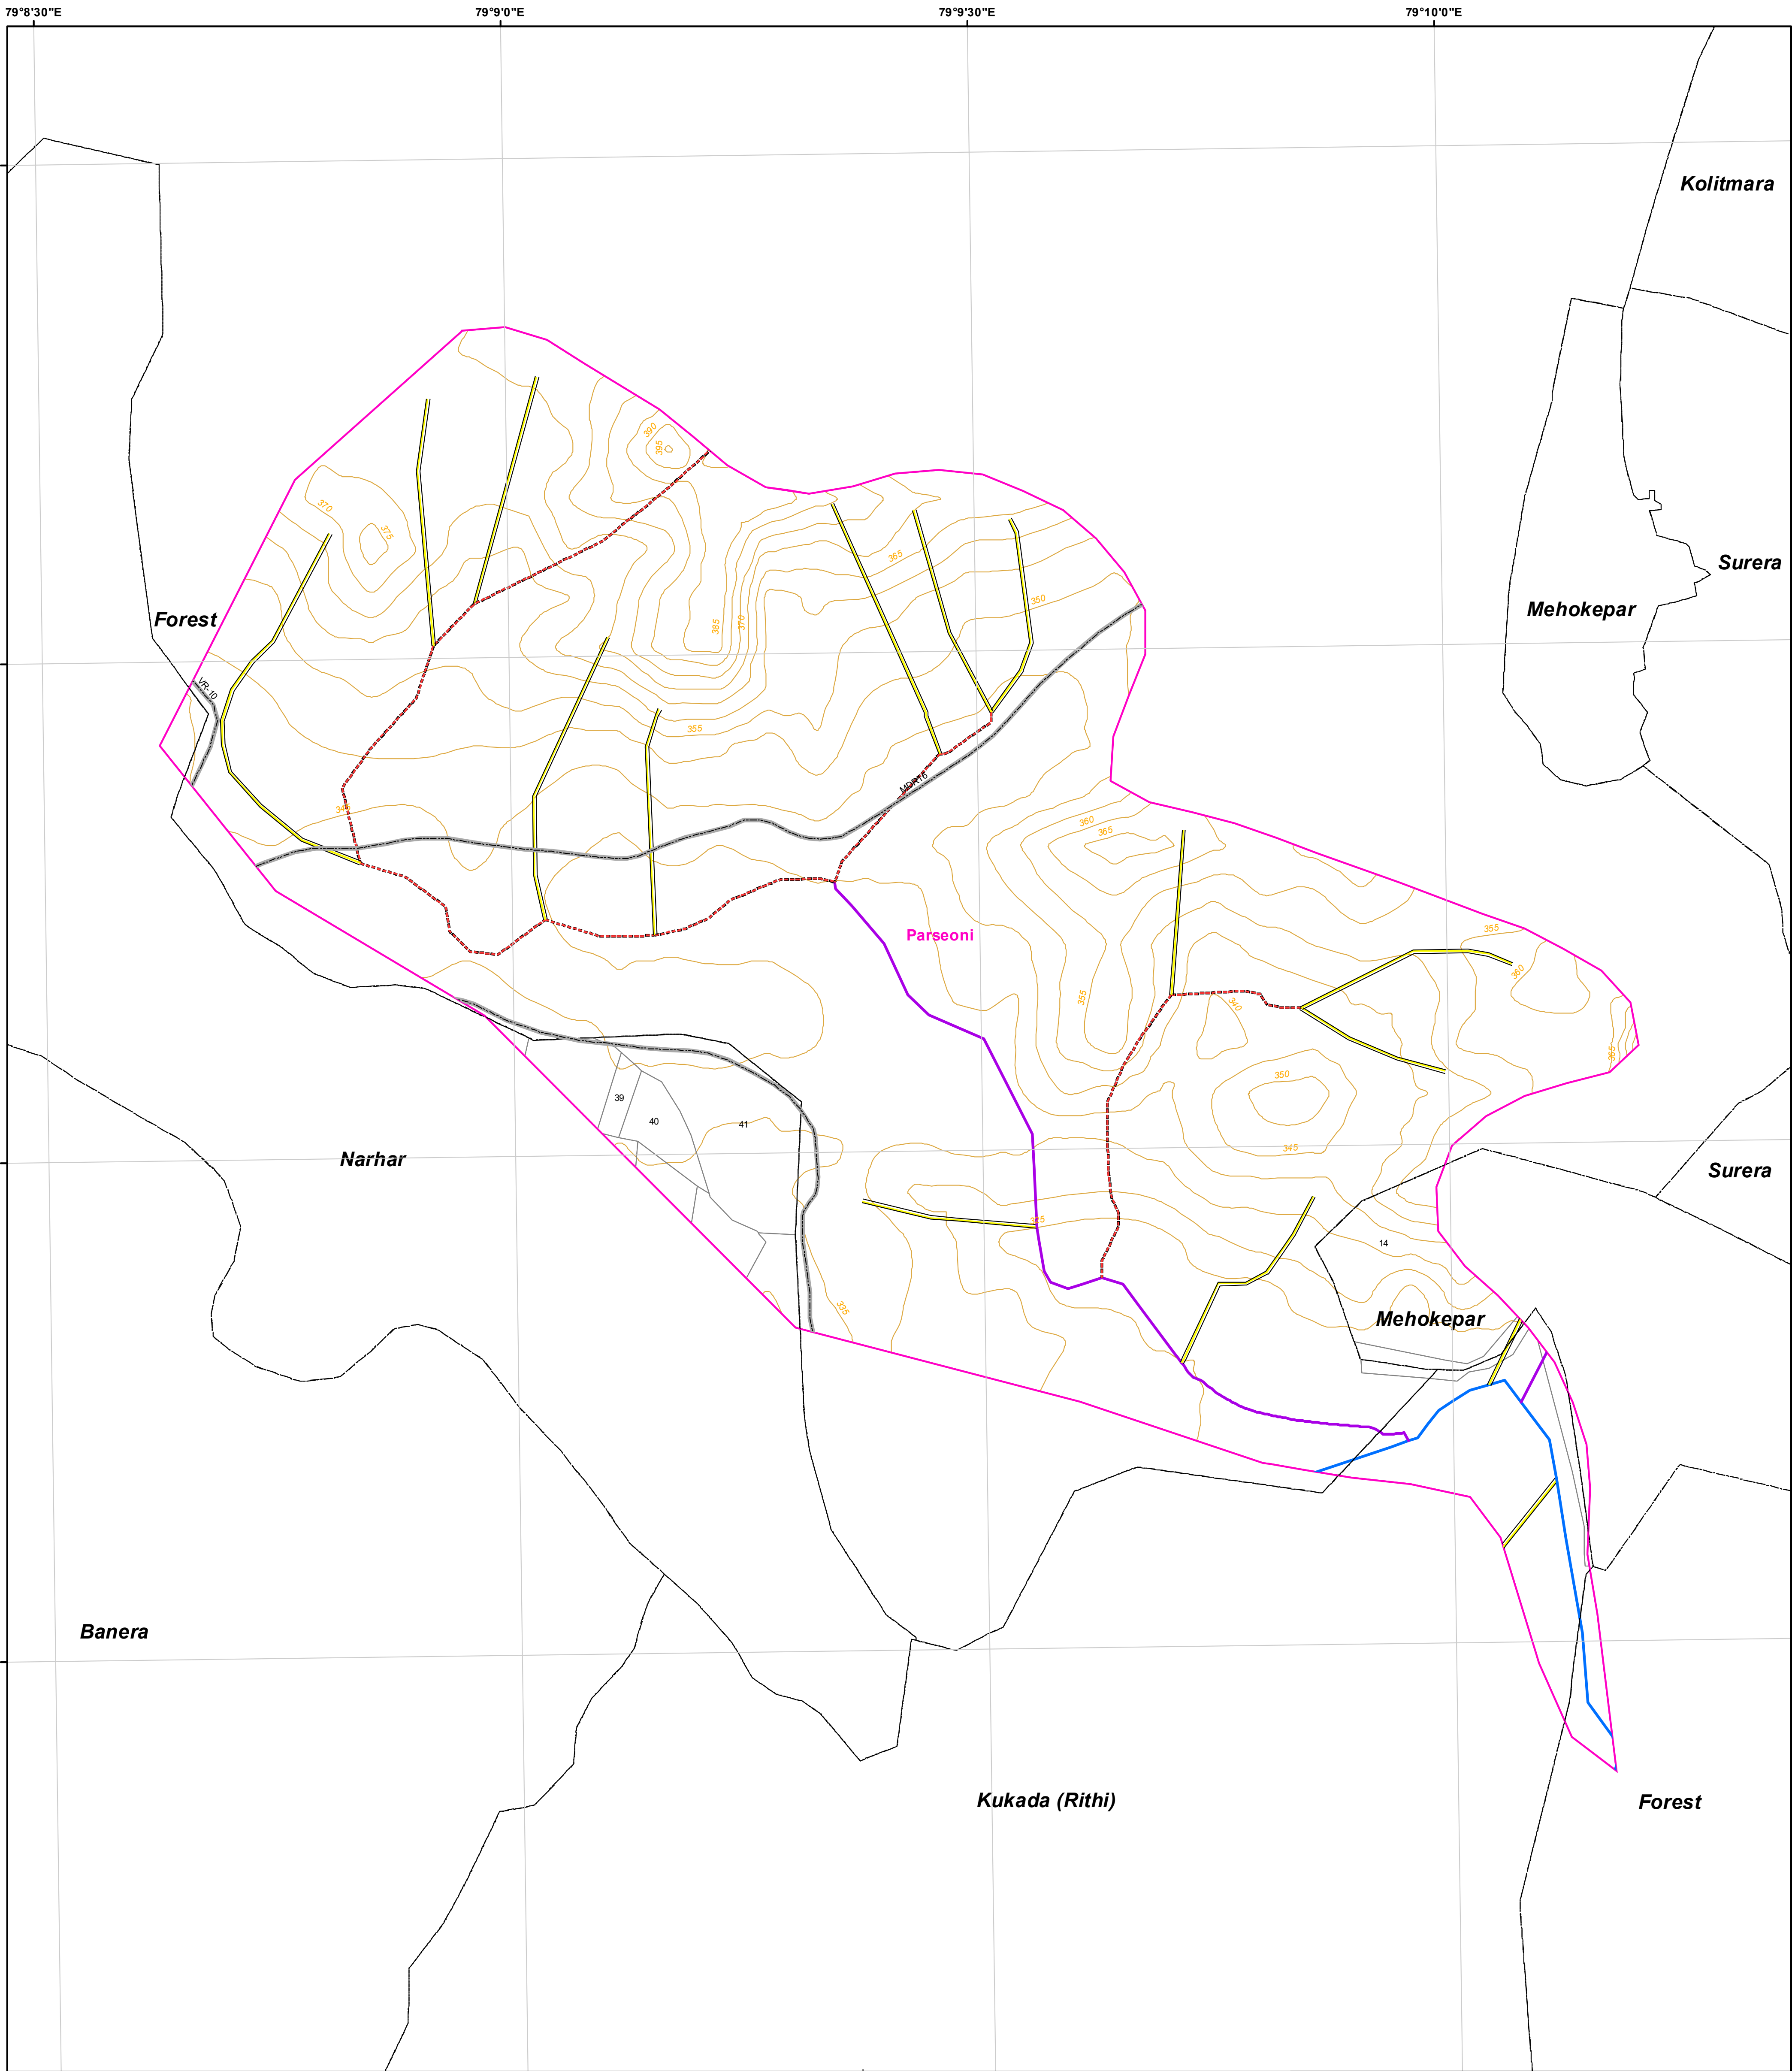

Legend


- 5 Meter Contour
- Lineaments
- Road
- Drainage Line Treatment Zone**
 - 1st Order
 - 2 nd Order
 - 3 rd Order
 - 4 th & Above Drainage Order
- Watershed_Boundary
- Survey/Gat No Boundary
- Villages Boundary



1:6,000

AISLUS CODE- 4E5F2b2p
Area in Ha- 320.83

For Official Use Only
Paper Size- A1

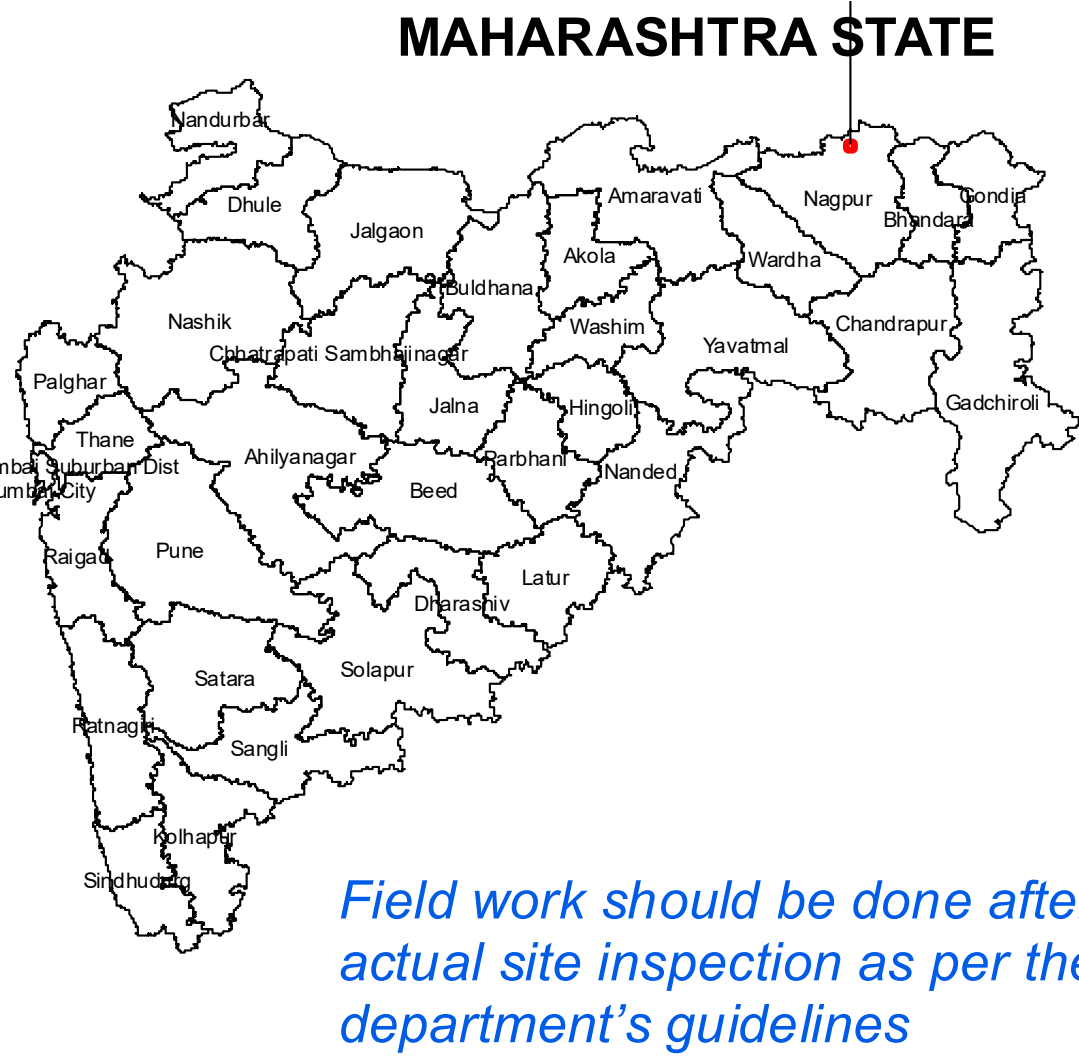

Field work should be done after
actual site inspection as per the
department's guidelines