


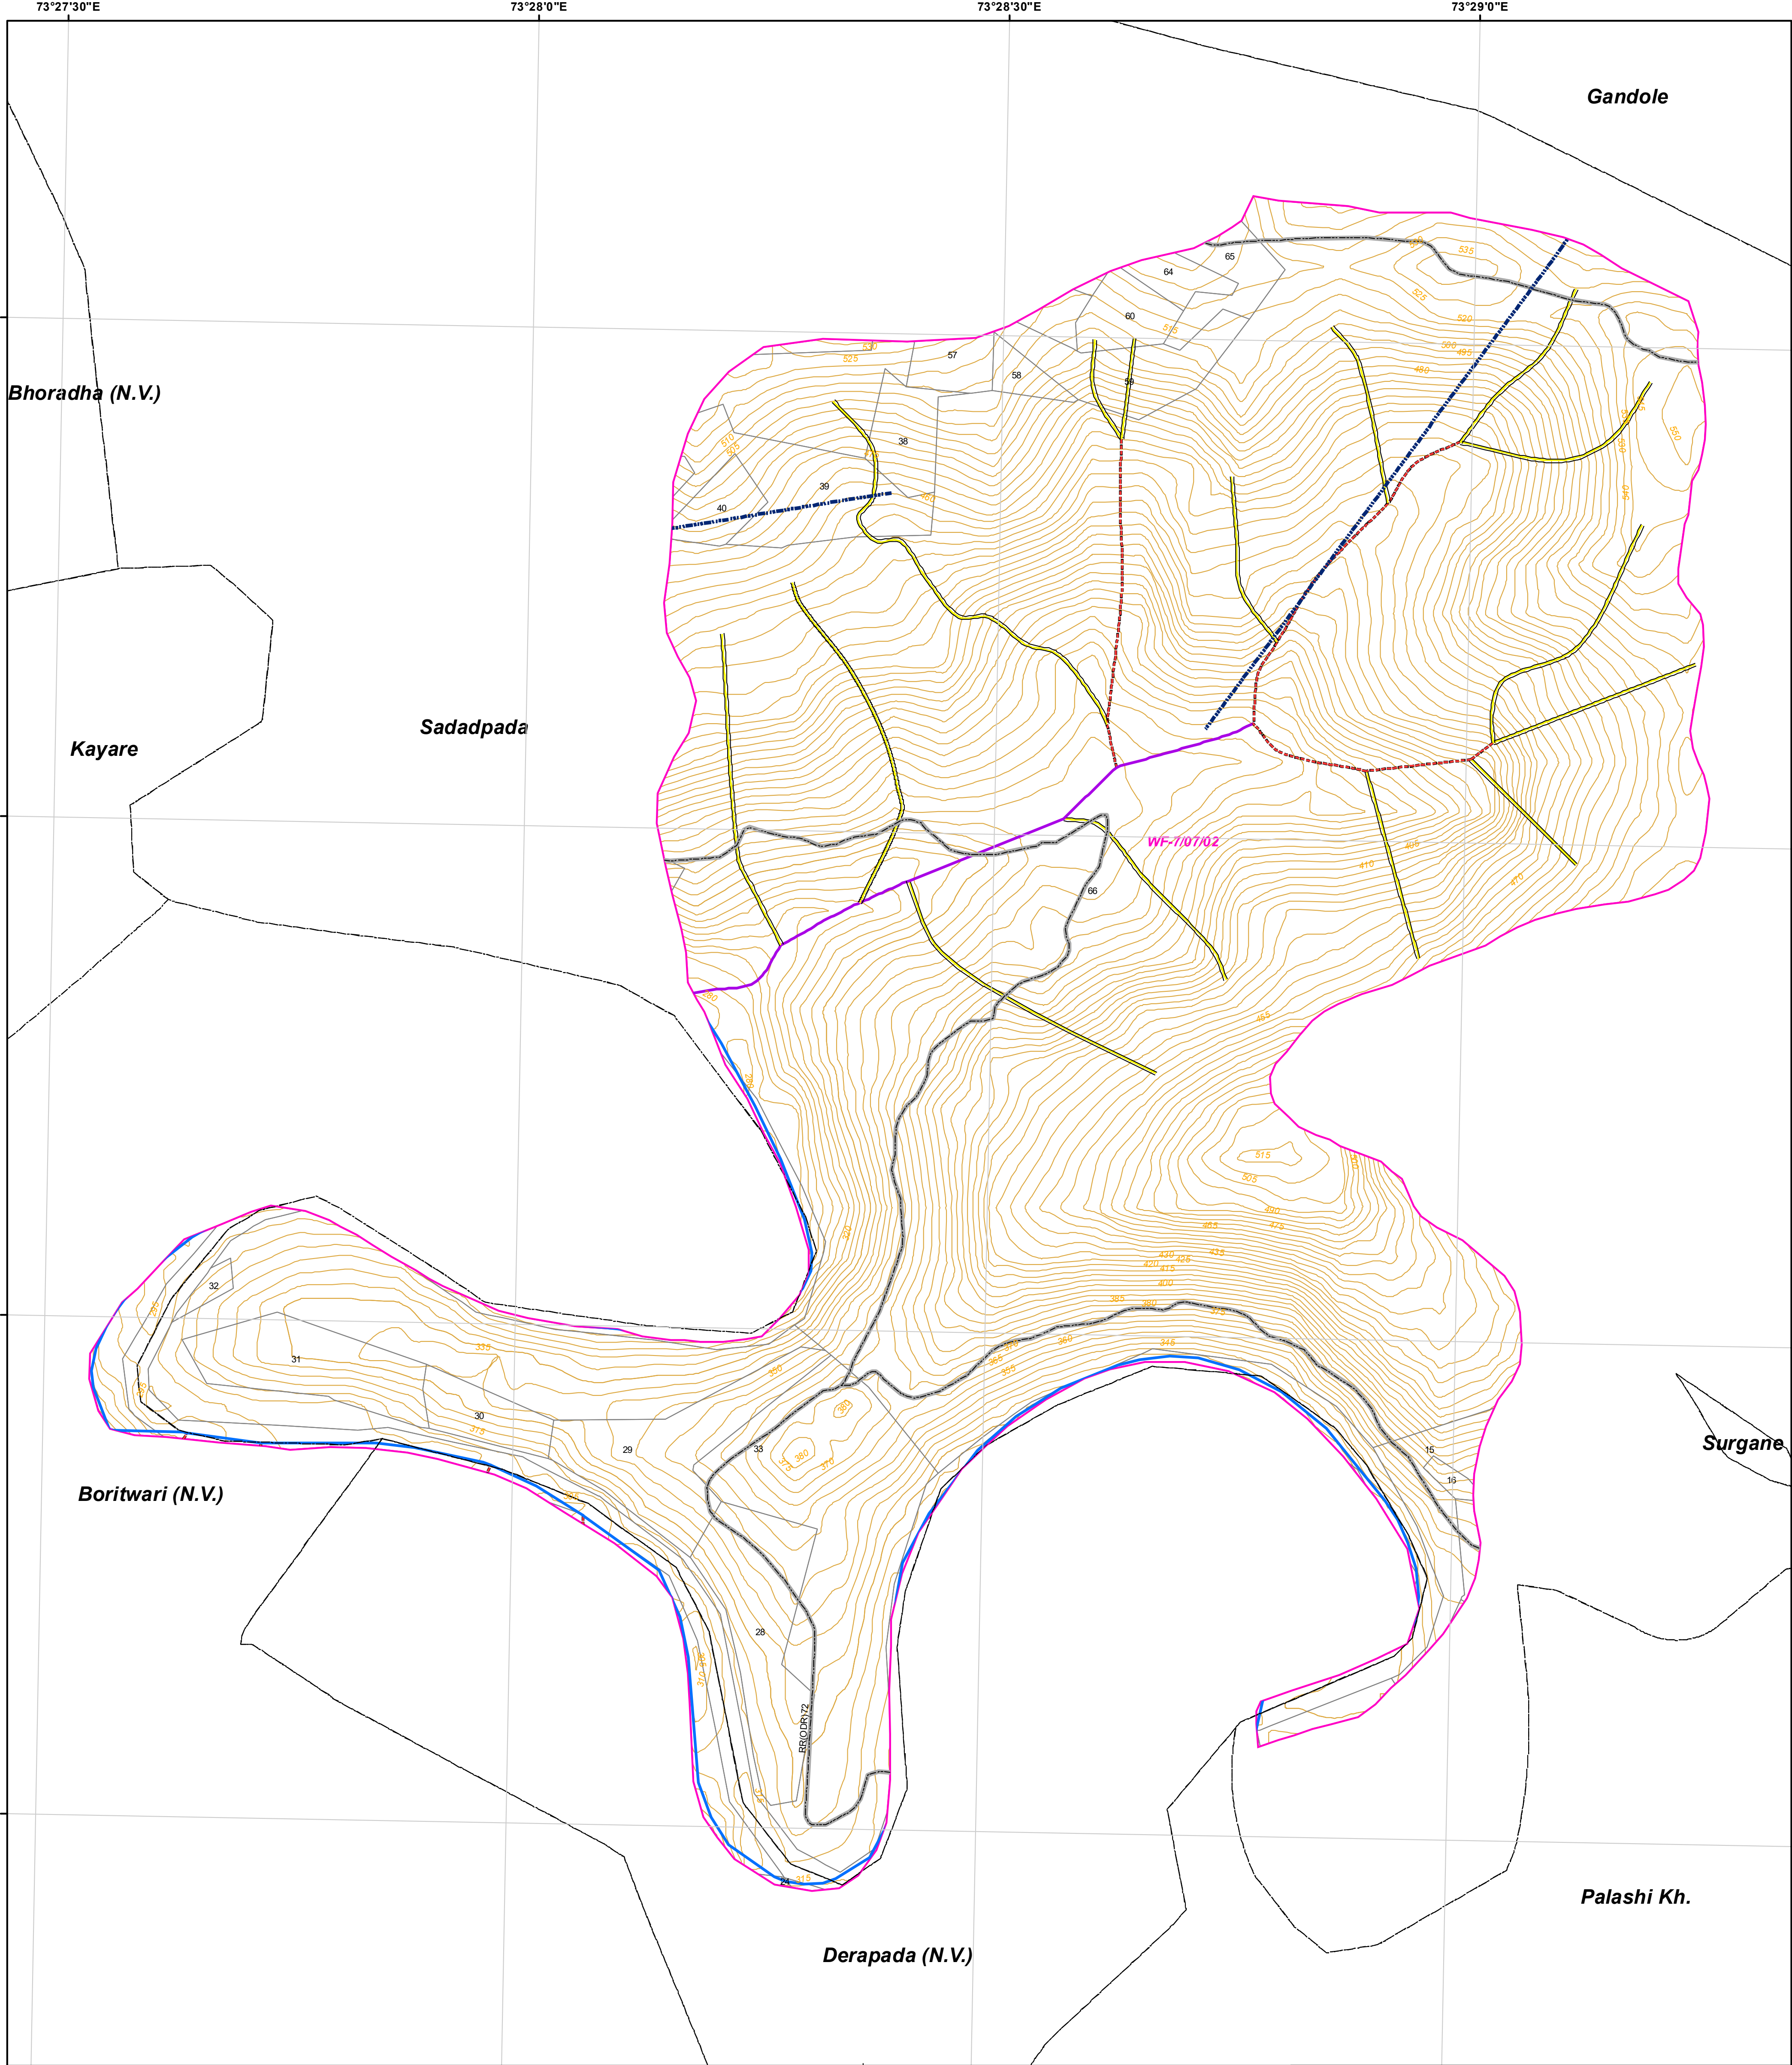

Legend

- 5 Meter Contour
- Lineaments
- Road

Drainage Line Treatment Zone

- 1st Order
- 2 nd Order
- 3 rd Order
- 4 th & Above Drainage Order
- Watershed_Boundary
- Survey/Gat No Boundary

Scale

1:6,000

Area in Ha- **419.39**

For Official Use Only
Paper Size- A1

MAHARASHTRA STATE

Field work should be done after actual site inspection as per the department's guidelines