


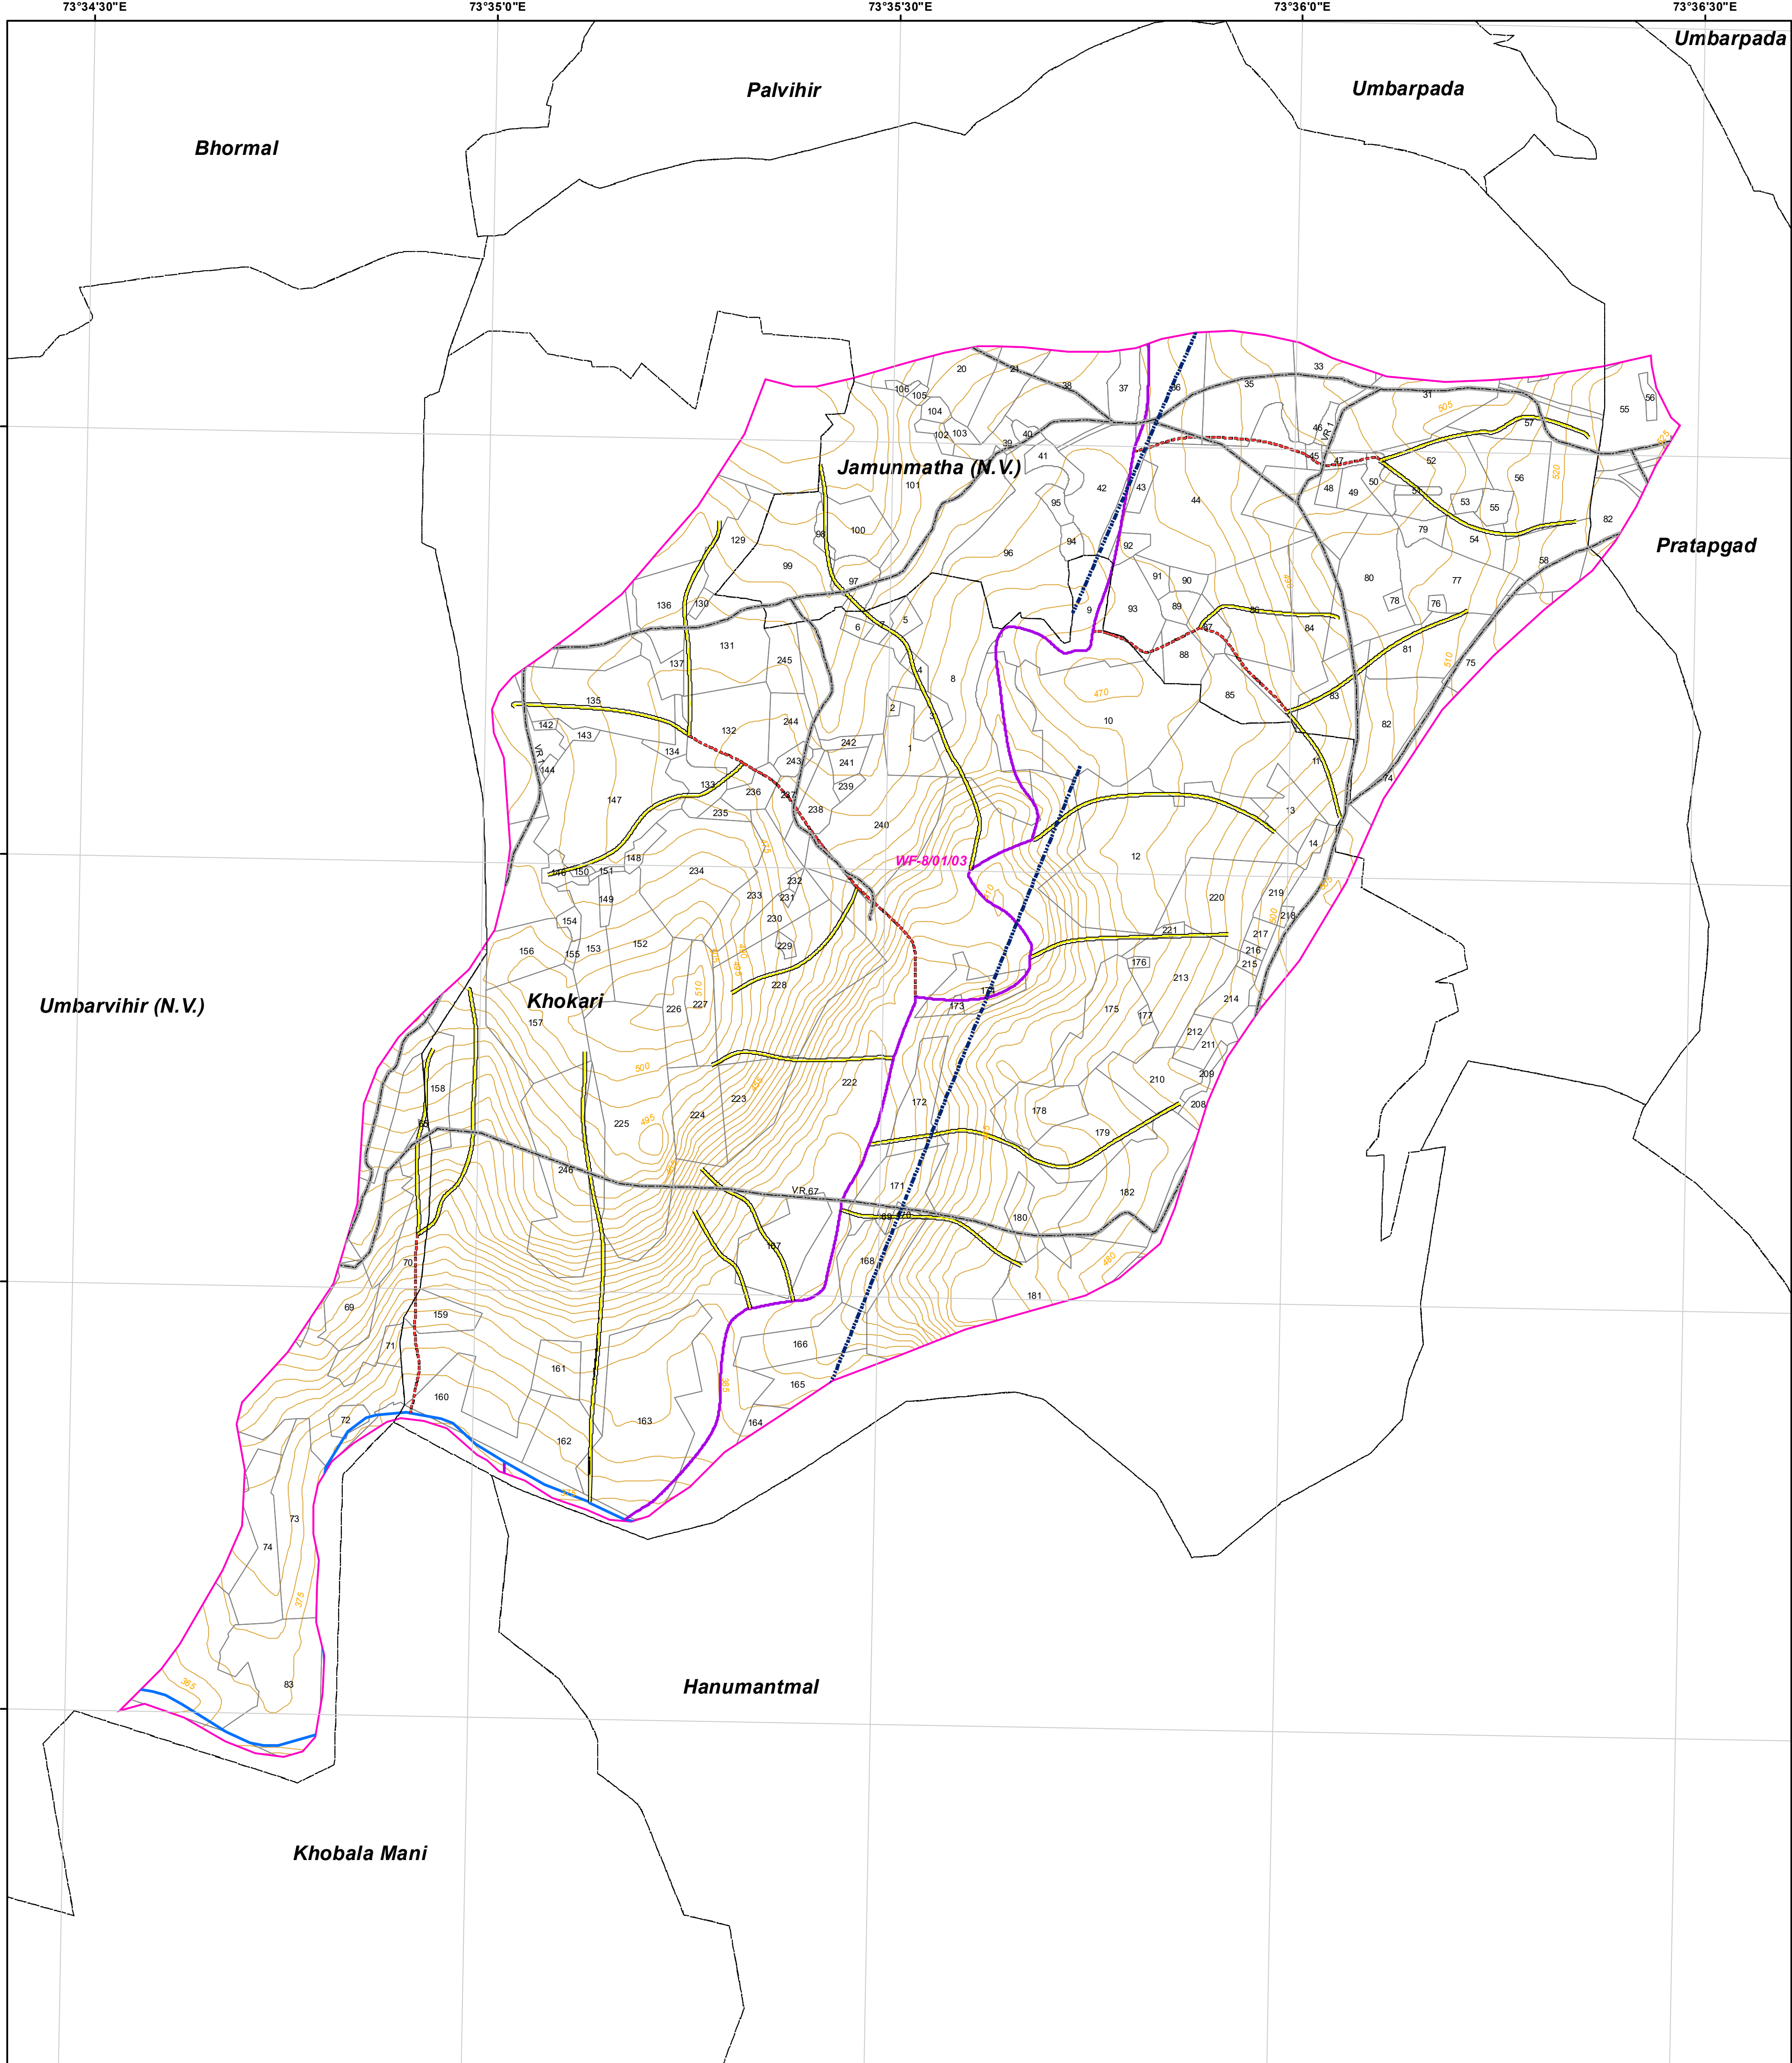

Legend

5 Meter Contour

Lineaments

Road

Drainage Line Treatment Zone

1st Order

2 nd Order

3 rd Order

4 th & Above Drainage Order

Watershed_Boundary

Survey/Gat No Boundary

MAHARASHTRA STATE

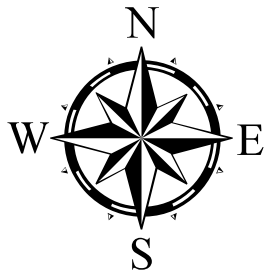

1:7,000

AISLUS CODE- 5B2D1a1c
Area in Ha- 446.88

For Official Use Only
Paper Size- A1

Field work should be done after
actual site inspection as per the
department's guidelines