


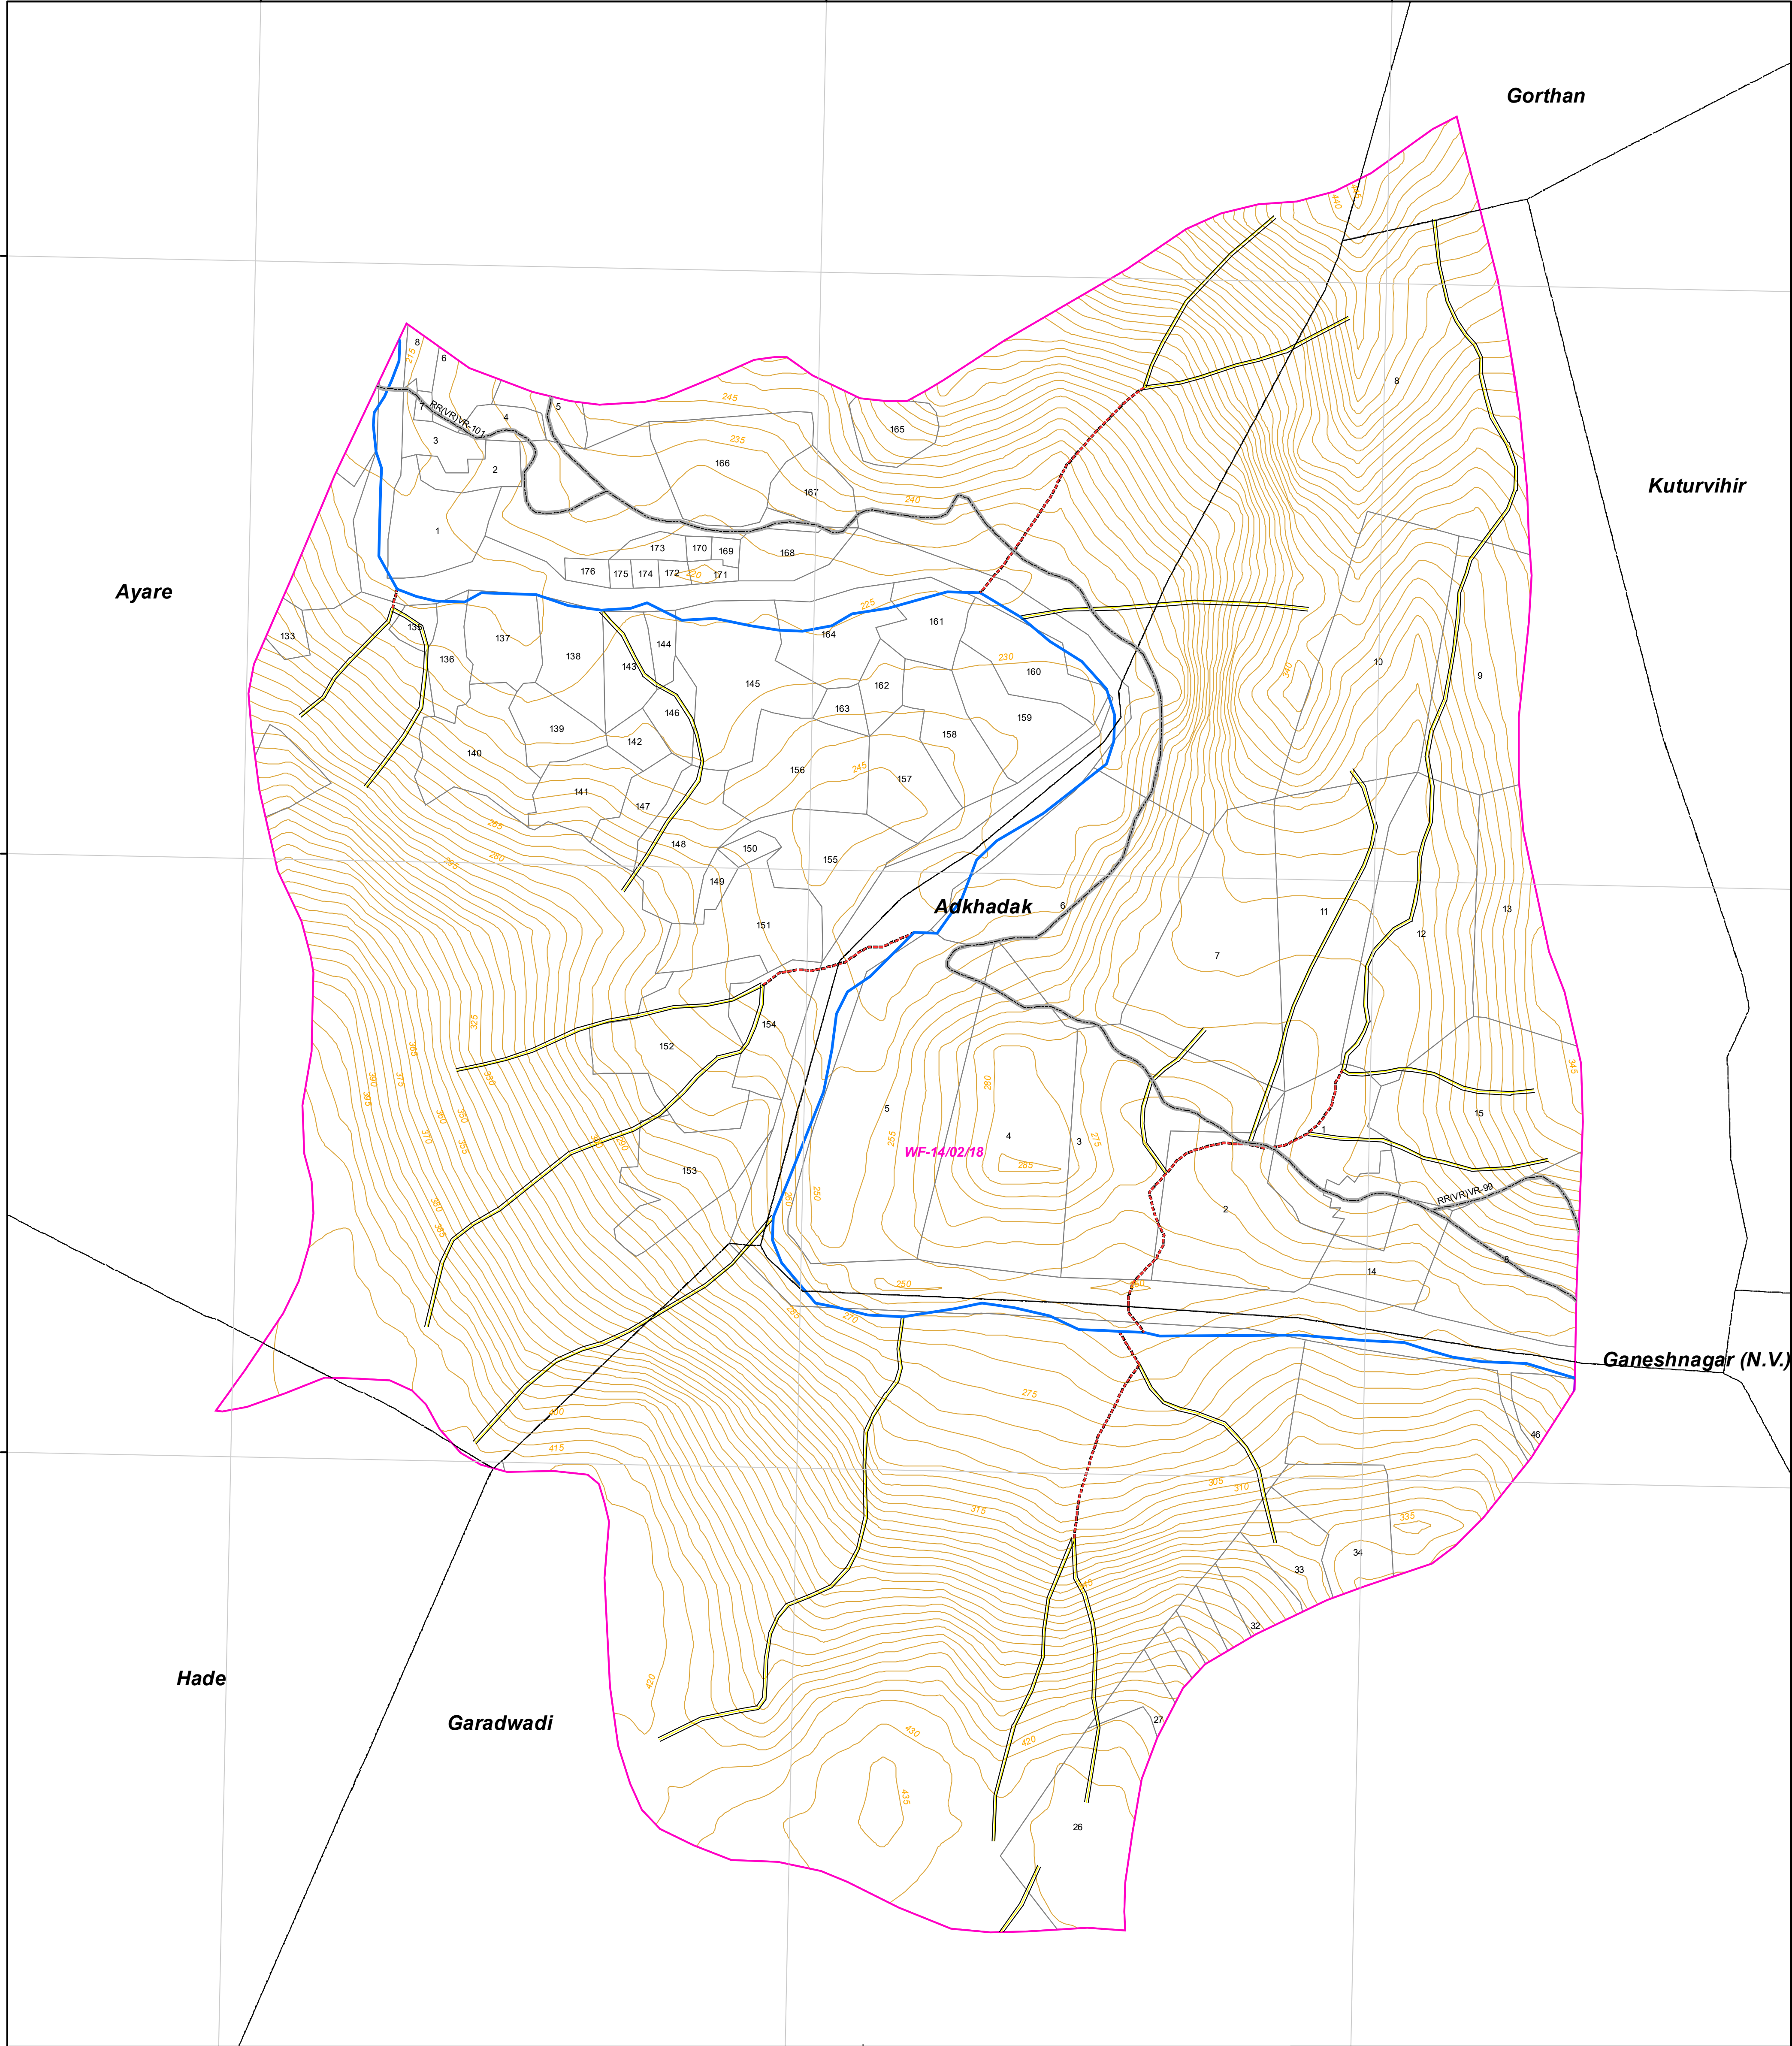

Legend

- 5 Meter Contour
- Lineaments
- Road
- Drainage Line Treatment Zone**
- 1st Order
- 2 nd Order
- 3 rd Order
- 4 th & Above Drainage Order
- Watershed_Boundary
- Survey/Gat No Boundary




1:5,000

AISLUS CODE- 5B2C4b2r
Area in Ha- 406.1

For Official Use Only
Paper Size- A1

MAHARASHTRA STATE

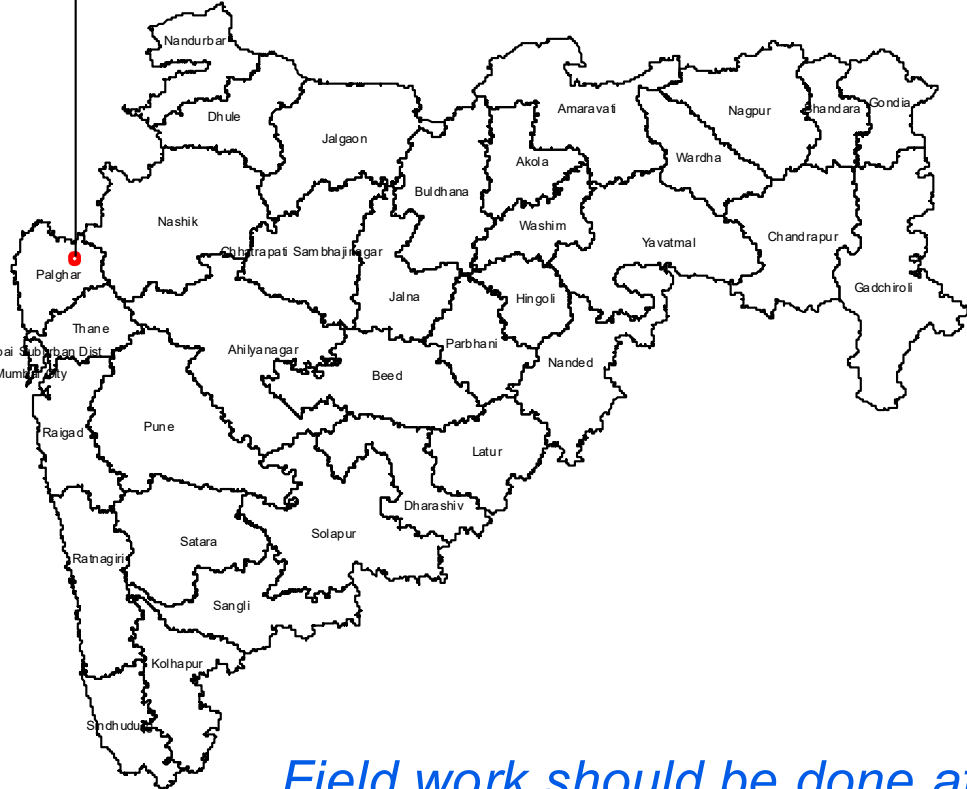

Field work should be done after
actual site inspection as per the
department's guidelines