



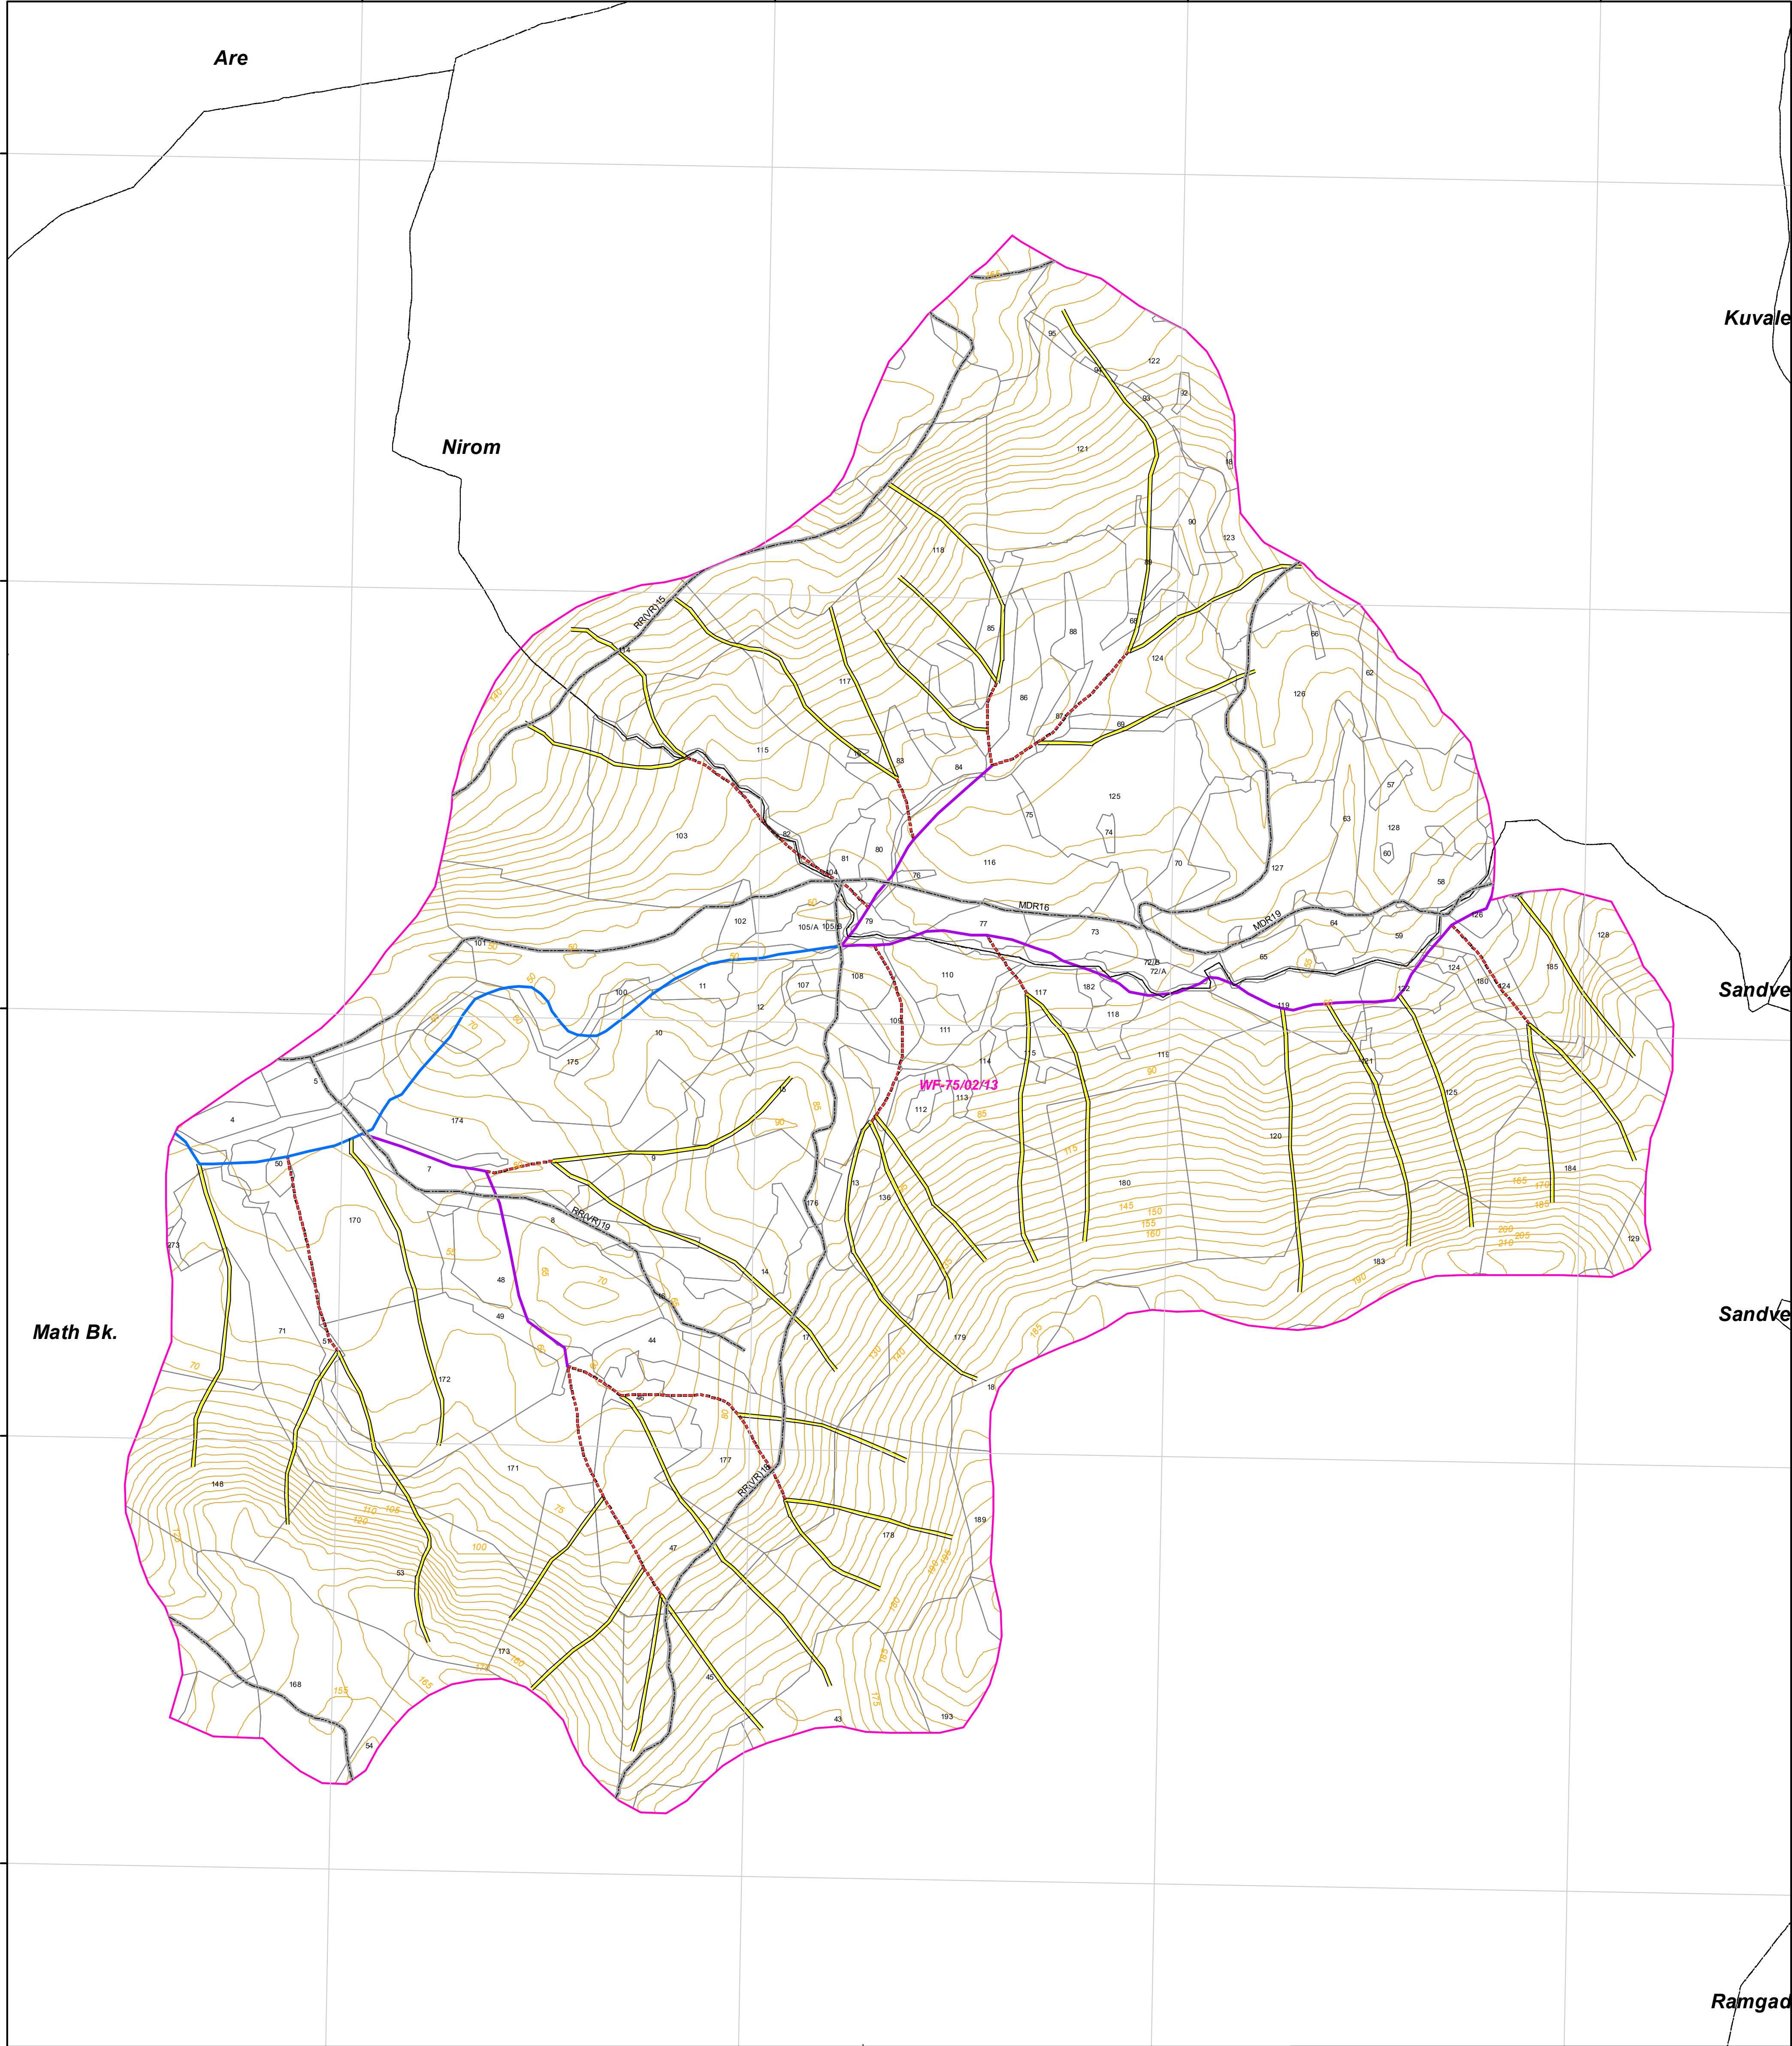

Legend


- 5 Meter Contour
- Lineaments
- Road
- Drainage Line Treatment Zone**
- 1st Order
- 2 nd Order
- 3 rd Order
- 4 th & Above Drainage Order
- Watershed_Boundary
- Survey/Gat No Boundary

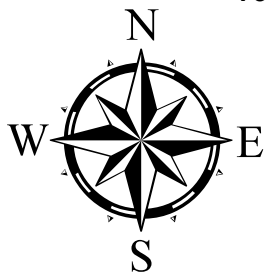

1:7,000

AISLUS CODE- 5B1B9c2m
Area in Ha- 632.57

For Official Use Only
Paper Size- A1

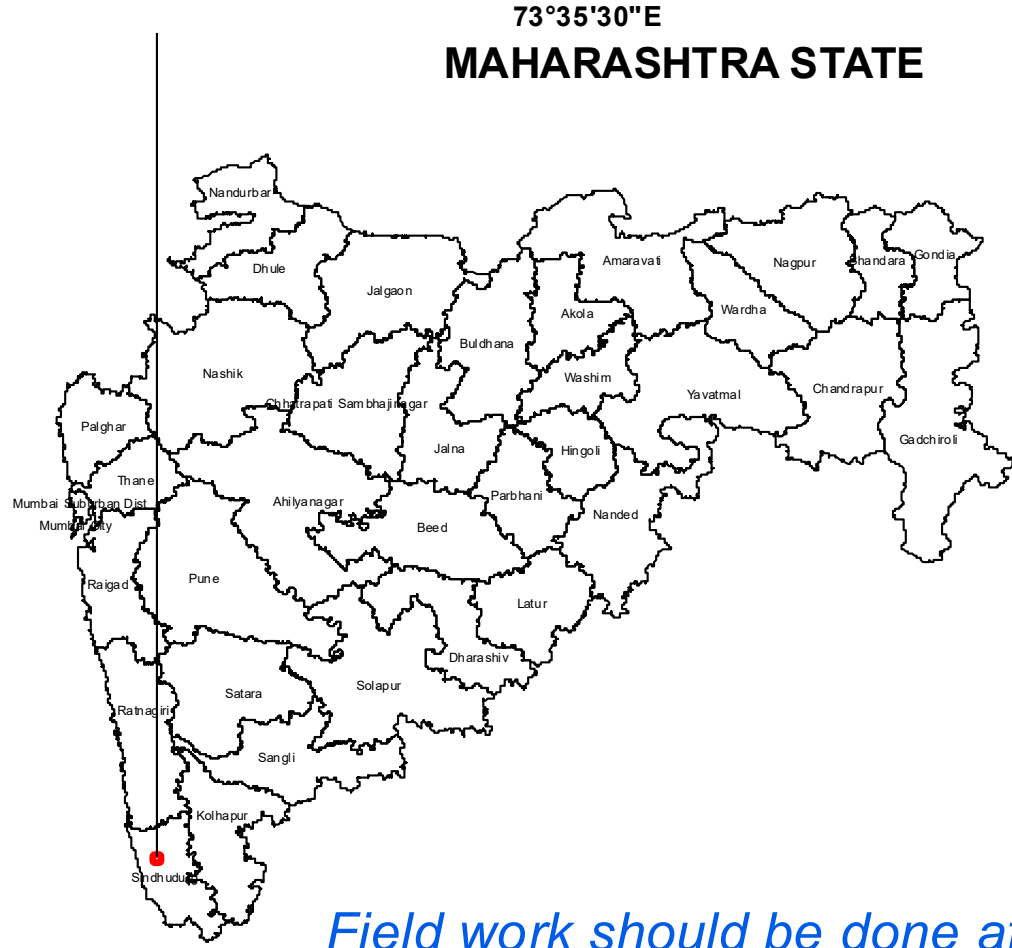

Field work should be done after
actual site inspection as per the
department's guidelines